

Notice of Construction

CLC Roads and Roundabout

Date: July 17, 2023

Company: Senle7 Construction
Address: 1212 McGill Road
City: Kamloops BC
Province: BC
Postal Code: V2C 6N6
Fax #: _____

Re: "Construction Activities on Shuswap Road and Sun Rivers Drive"

Please be advised that on Wednesday night, July 19, 2023, Senle7 will be implementing a detour to facilitate the construction of underground utilities and the roundabout structure. The detour will include a change in traffic pattern and a reduced speed limit to 30km/hr. Please expect traffic delays and exercise additional caution for the safety of the public and construction workers.

Oversize vehicles including b-trains and firetrucks will have access to the Sun Rivers community by utilizing Ironwood Drive. All other traffic will continue to use Sun Rivers Drive. Construction signage will be employed to maintain the flow of traffic.

The detour, including variations as the project progresses, will be in place until November 2023.

Emergency Vehicles will be given priority and have clear access at all times.

Commencement Date: July 19, 2023
Completion Date: November, 2023


If you have any questions, concerns or require further information, please contact:

| | | |
|------------|---|----------------|
| Fred Dakin | Project Superintendent Senlé7 Construction | C 778-694-0335 |
|------------|---|----------------|

PLOT DATE: 2023/06/29 v:\1158\active\115821092\East_Shuswap_RA_TDP\12_Shuswap_Traffic_Design\Sun_Rivers_Traffic_Plan_June_21_2023.dwg



FOR NIGHTSHIFT SLAT
SEE SHEET 3A

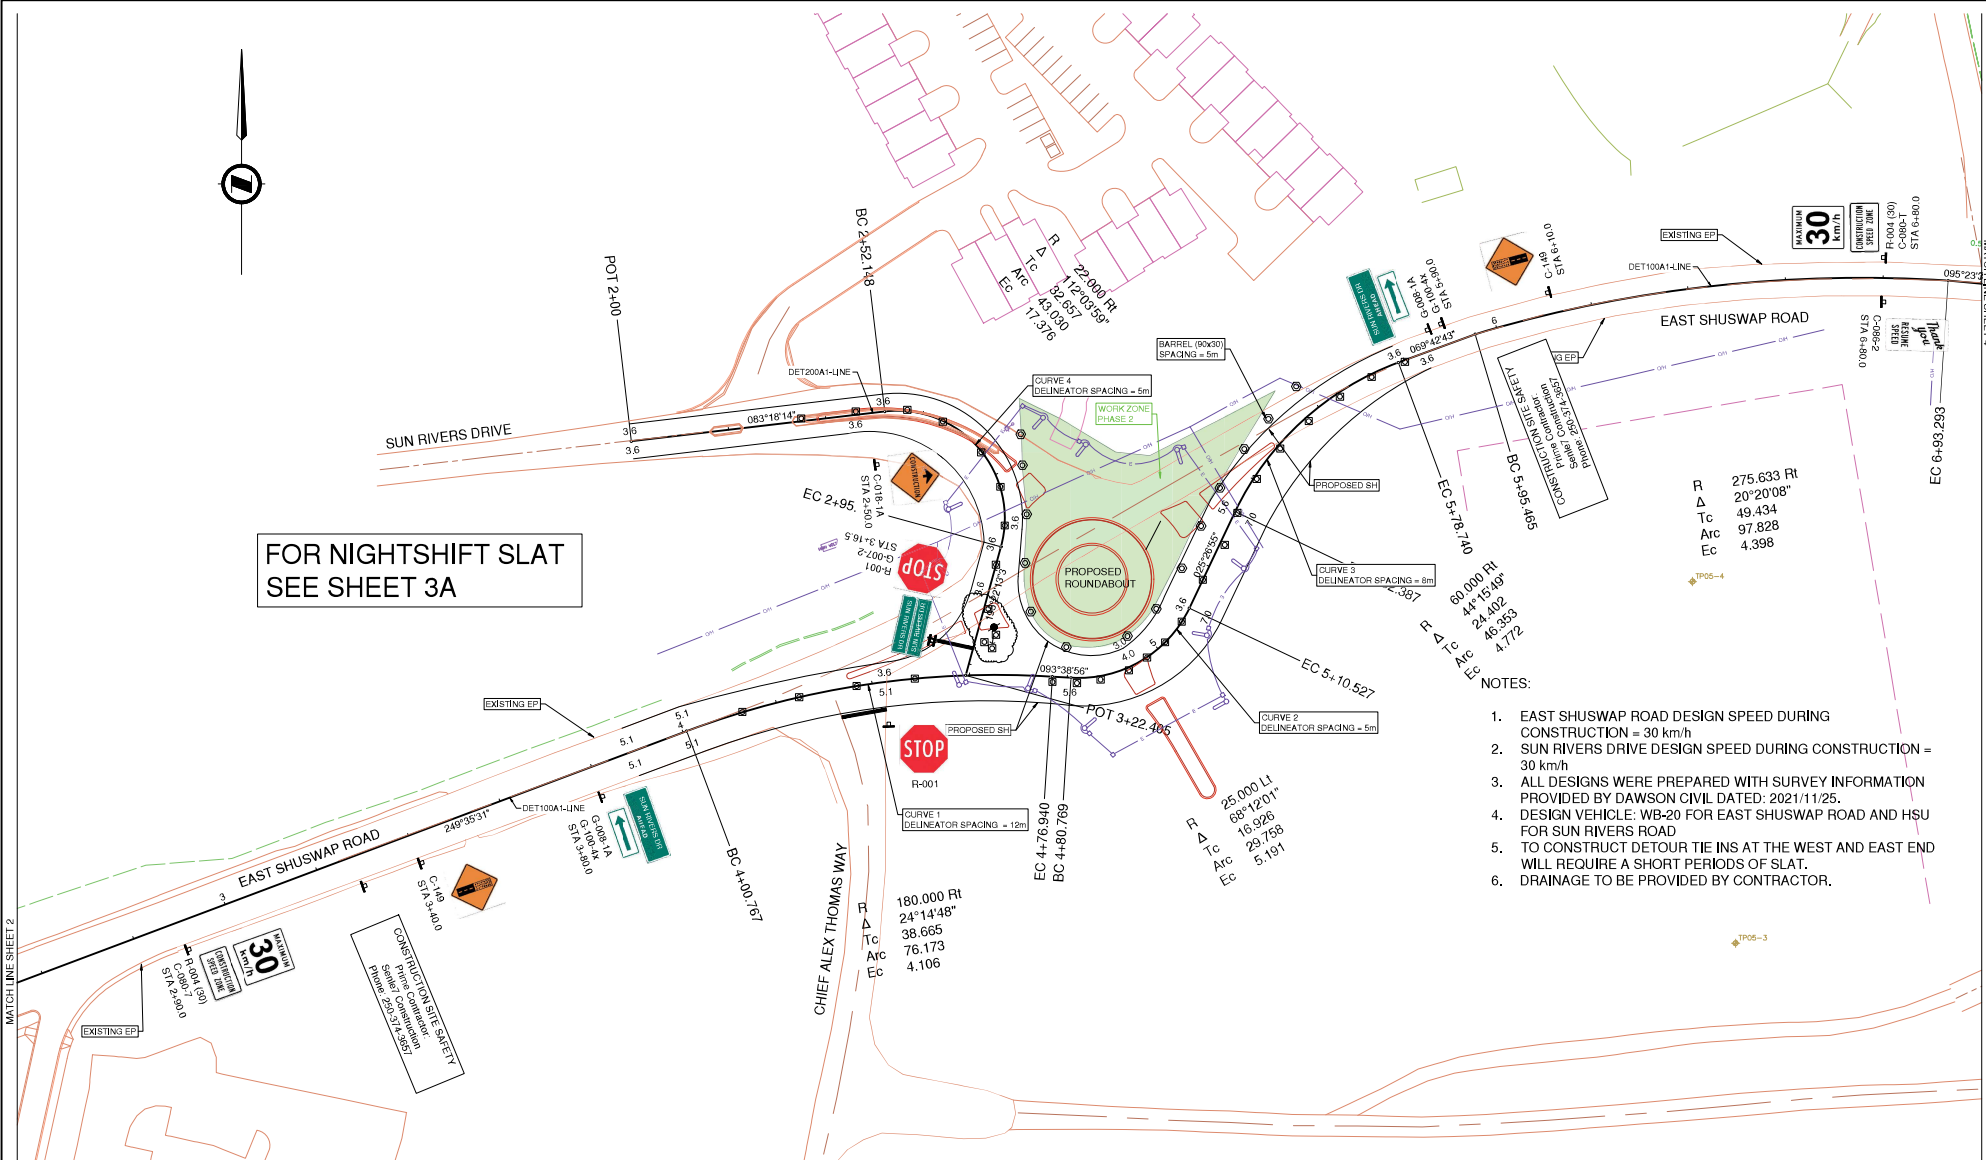

- NOTES:
- EAST SHUSWAP ROAD DESIGN SPEED DURING CONSTRUCTION = 30 km/h
 - SUN RIVERS DRIVE DESIGN SPEED DURING CONSTRUCTION = 30 km/h
 - ALL DESIGNS WERE PREPARED WITH SURVEY INFORMATION PROVIDED BY DAWSON CIVIL DATED: 2021/11/25.
 - DESIGN VEHICLE: WB-20 FOR EAST SHUSWAP ROAD AND HSU FOR SUN RIVERS ROAD
 - TO CONSTRUCT DETOUR TIE INS AT THE WEST AND EAST END WILL REQUIRE A SHORT PERIODS OF SLAT.
 - DRAINAGE TO BE PROVIDED BY CONTRACTOR.



| | | | |
|---------------------|--|--|--|
| SCALE 0 5 1:500 25m | | CAD FILE NAME SUN RIVERS TRAFFIC PLAN JUNE 21 2023 | |
| REV | | DATE | |
| REVISIONS | | NAME | |
| A | | 2023-06-29 | |

CLIENT: **Dawson** // **Senlé7**
CIVIL **CONSTRUCTION**

DESIGNED: IVELSE DATE: 2023-06-24
 QUALITY CONTROL: GUGRAMAN DATE: 2023-06-27
 QUALITY ASSURANCE: IVELSE DATE: 2023-06-27
 DRAWN: IVELSE DATE: 2023-06-24

| | | | |
|--|----------------|-----|----------------|
| GEOMETRICS, LANING & SIGNS | | | |
| EAST SHUSWAP WORK SUN RIVERS DRIVE ROUNDABOUT | | | |
| DETOUR PHASE 2 | | | |
| FILE NUMBER | PROJECT NUMBER | REG | DRAWING NUMBER |
| 115821092 | XXXXX-XXXX | R2 | SHEET 3 |